

ENGINEER to be onsite during setting out.


Key

New materials

— White thermoplastic road markings to be applied.

Existing apparatus - To remain as original

— Thermoplastic road markings

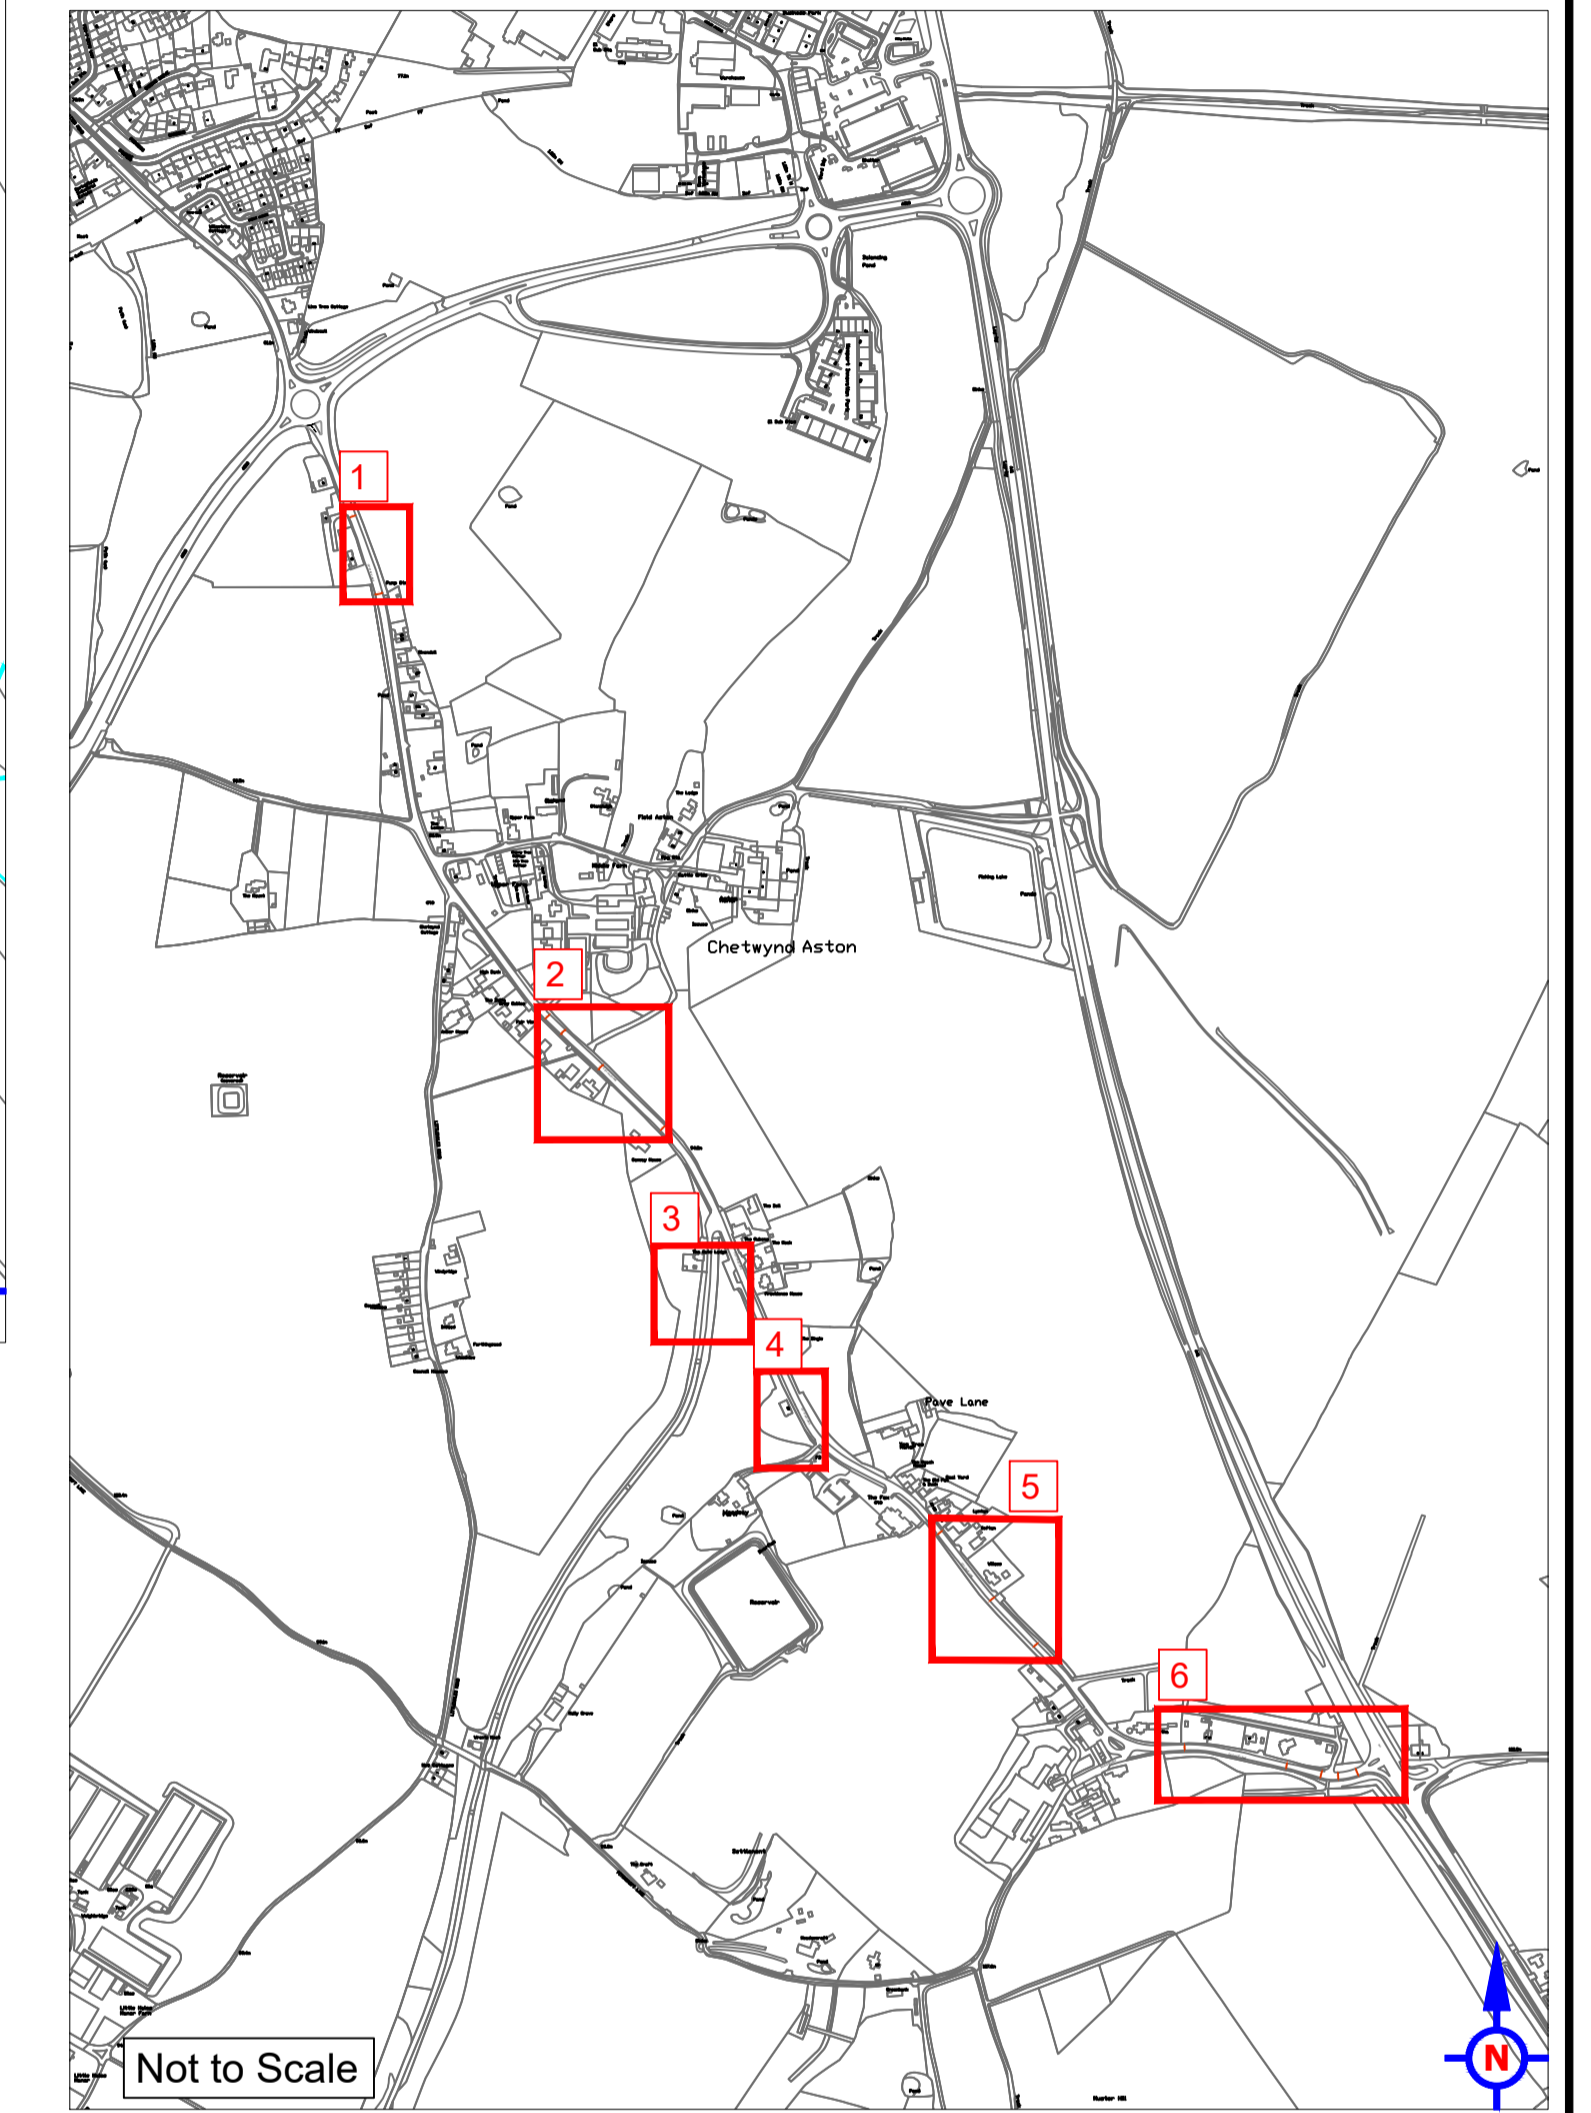

Rev	Revision/Issue Date	Purpose of Revision/Issue	Drawn	Checked	Approved
P2	11/10/2023	Signage amendments post client meeting	AKC	PL	CP
P1	18/04/2023	Signage issued for pricing	AKC	PL	CP

Telford & Wrekin COUNCIL
a co-operative council

Dean Sergeant, Director, Neighbourhood & Enforcement Services, Addenbrooke House, Telford, TF3 4NT

Client
Telford & Wrekin Council

Project
NM22-CP14 Pave Lane, Chetwynd Aston
- Traffic Calming

Drawing title
Thermoplastic Road Markings

Drawing status
Pricing

Scale: 1:250 | A1 | Date: 18-04-2023 | Drawn by: AKC | Checked by: PL | Approved by: CP

DO NOT SCALE FROM THIS DRAWING

Drawing number: NM22_CP14-1200-03 | Rev: P2

Based on Ordnance Survey 1250 mapping with the permission of the Controller of Her Majesty's Stationary Office. Crown Copyright. Unauthorised reproduction infringes Crown Copyright and may lead to Prosecution or Civil proceedings.
Telford & Wrekin Council Licence No. 100019694 Date 2023