


Key
New materials

- Supply and install new 76mm NAL Socket and 76mm TSP to mount already purchased SID. See P&F Details supplied.

Existing apparatus - To remain as original

- White thermoplastic road markings to be applied.
- Thermoplastic road markings

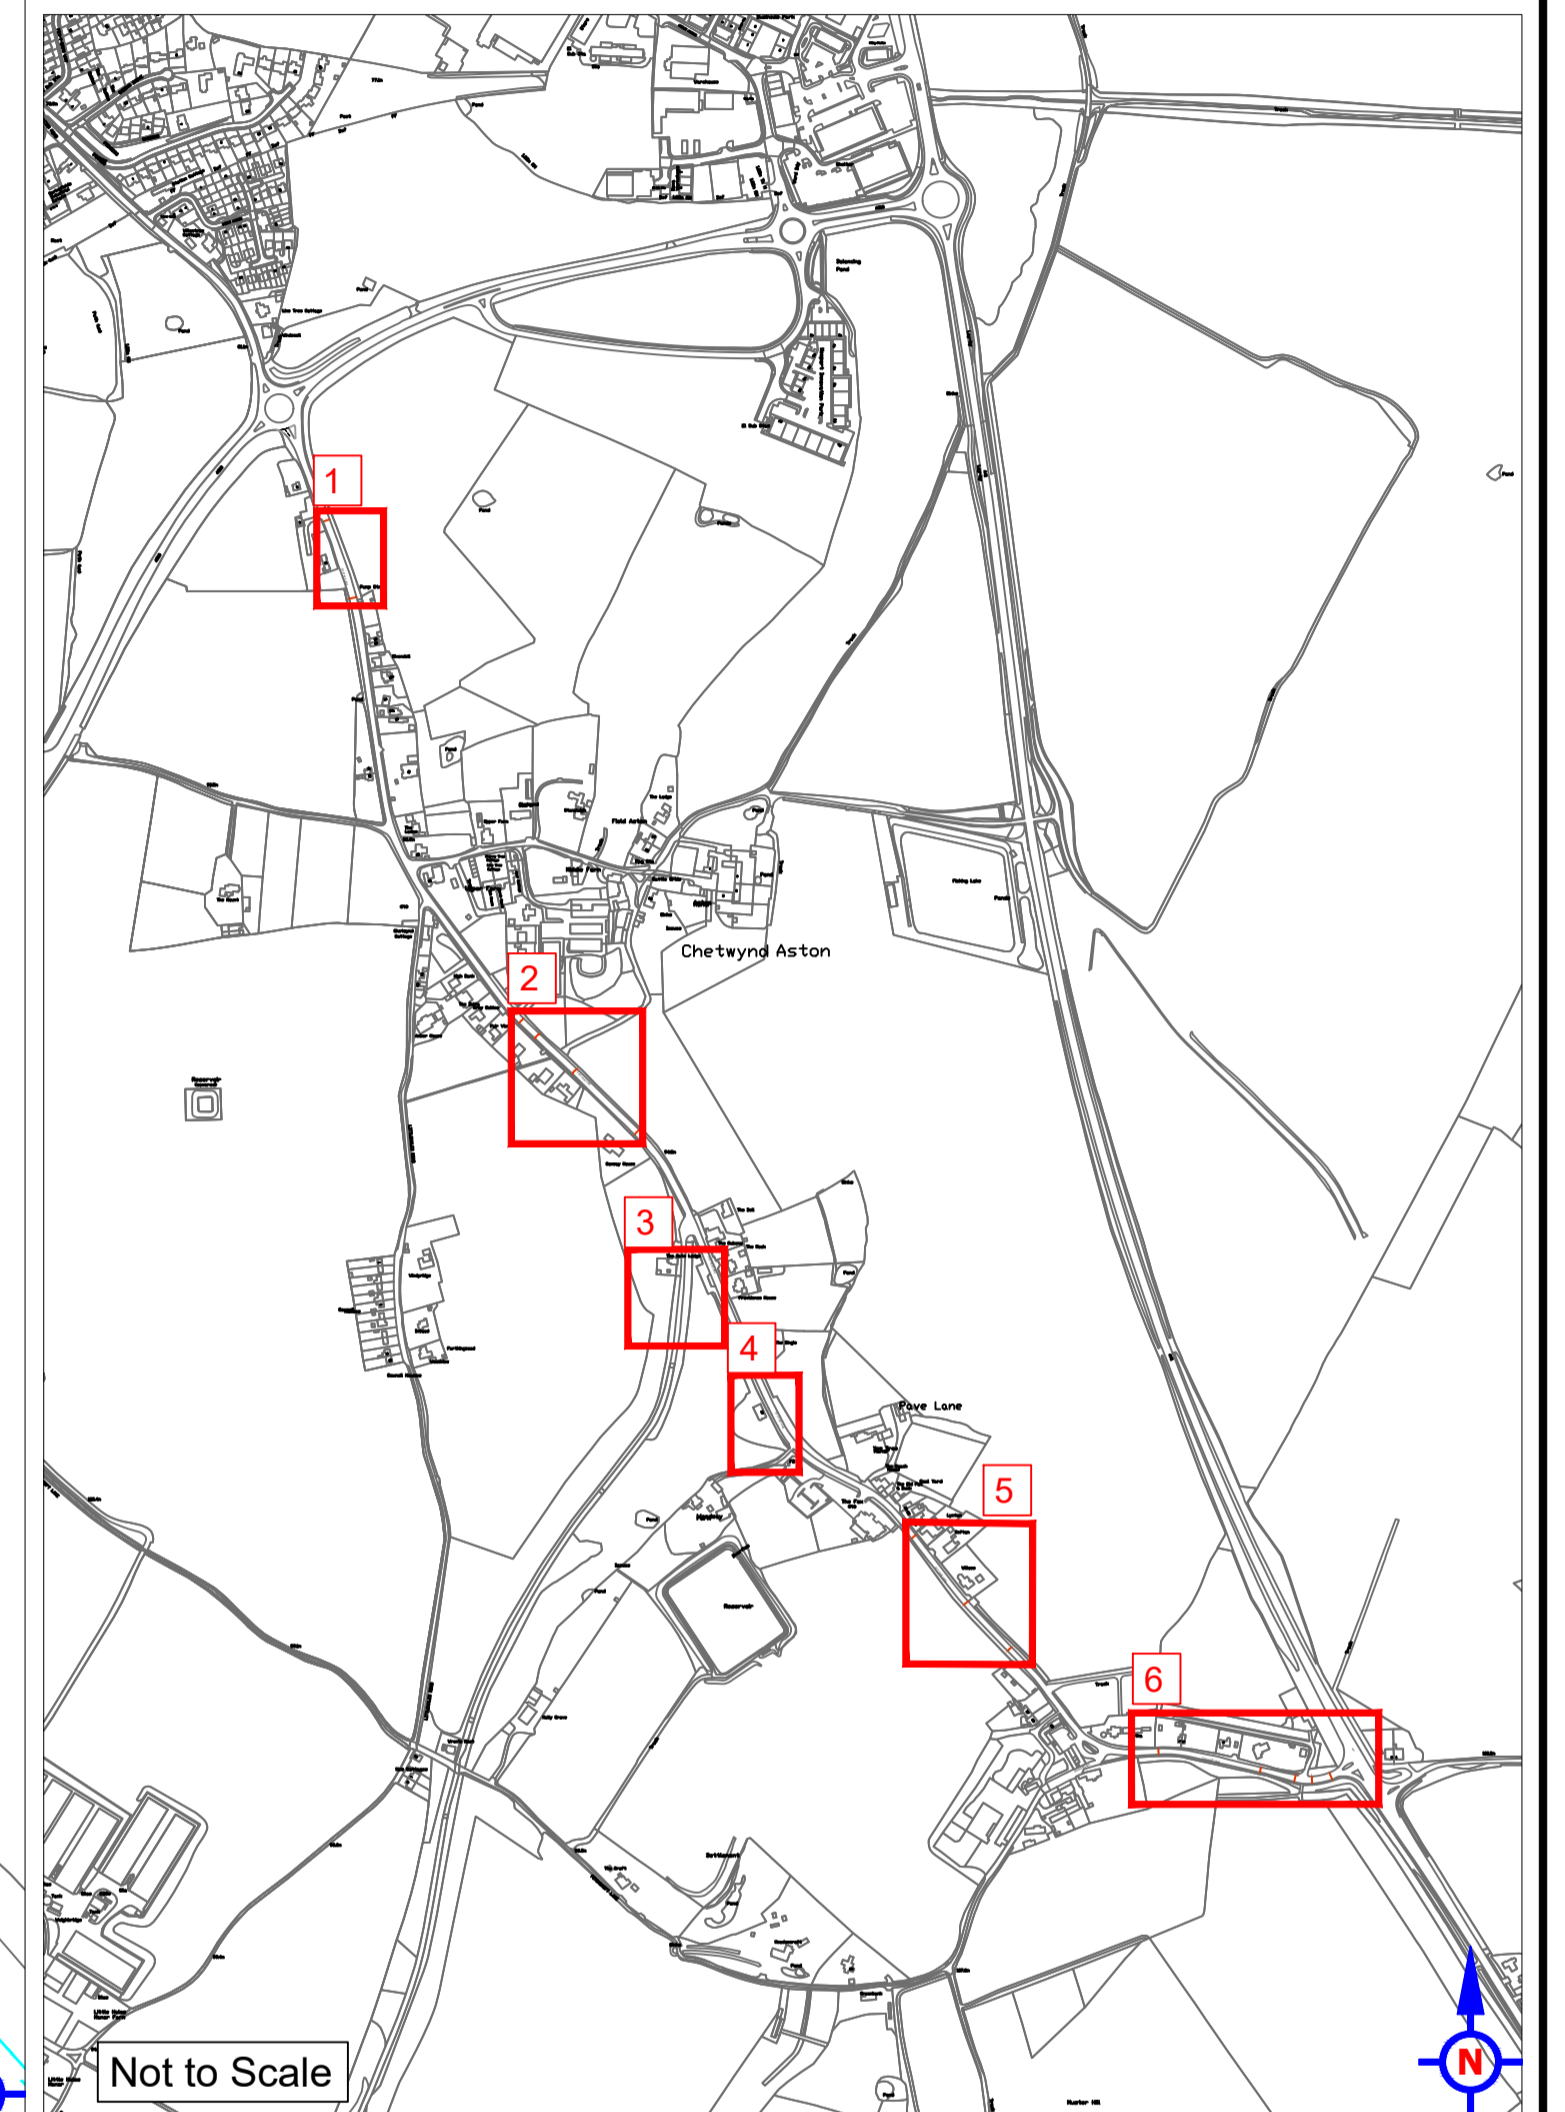

ENGINEER to be onsite during setting out.

P2	11/10/2023	Signage amendments post client meeting	AKC	PL	CP
P1	27/02/2023	Signage issued for pricing	AKC	PL	CP
Rev	Revision/Issue Date	Purpose of Revision/Issue	Drawn	Checked	Approved

Telford & Wrekin COUNCIL
a co-operative council

Dean Sergeant, Director, Neighbourhood & Enforcement Services, Addenbrooke House, Telford, TF3 4NT

Client
Telford & Wrekin Council

Project
NM22-CP14 Pave Lane, Chetwynd Aston
- Traffic Calming

Drawing title
Thermoplastic Road Markings & Speed Indication Device apparatus

Drawing status
Pricing

Scale: 1:250 | A1 | Date: 17-02-2023 | Drawn-by: AKC | Checked-by: PL | Approved-by: CP

DO NOT SCALE FROM THIS DRAWING

Drawing number: NM22_CP14-1200-01 | Rev: P2

Based on Ordnance Survey 1250 mapping with the permission of the Controller of Her Majesty's Stationary Office. Crown Copyright. Unauthorised reproduction infringes Crown Copyright and may lead to Prosecution or Civil proceedings. Telford & Wrekin Council Licence No. 100019694 Date 2023